


Appendix 1


Location of the two new settlement
options proposed by stakeholders

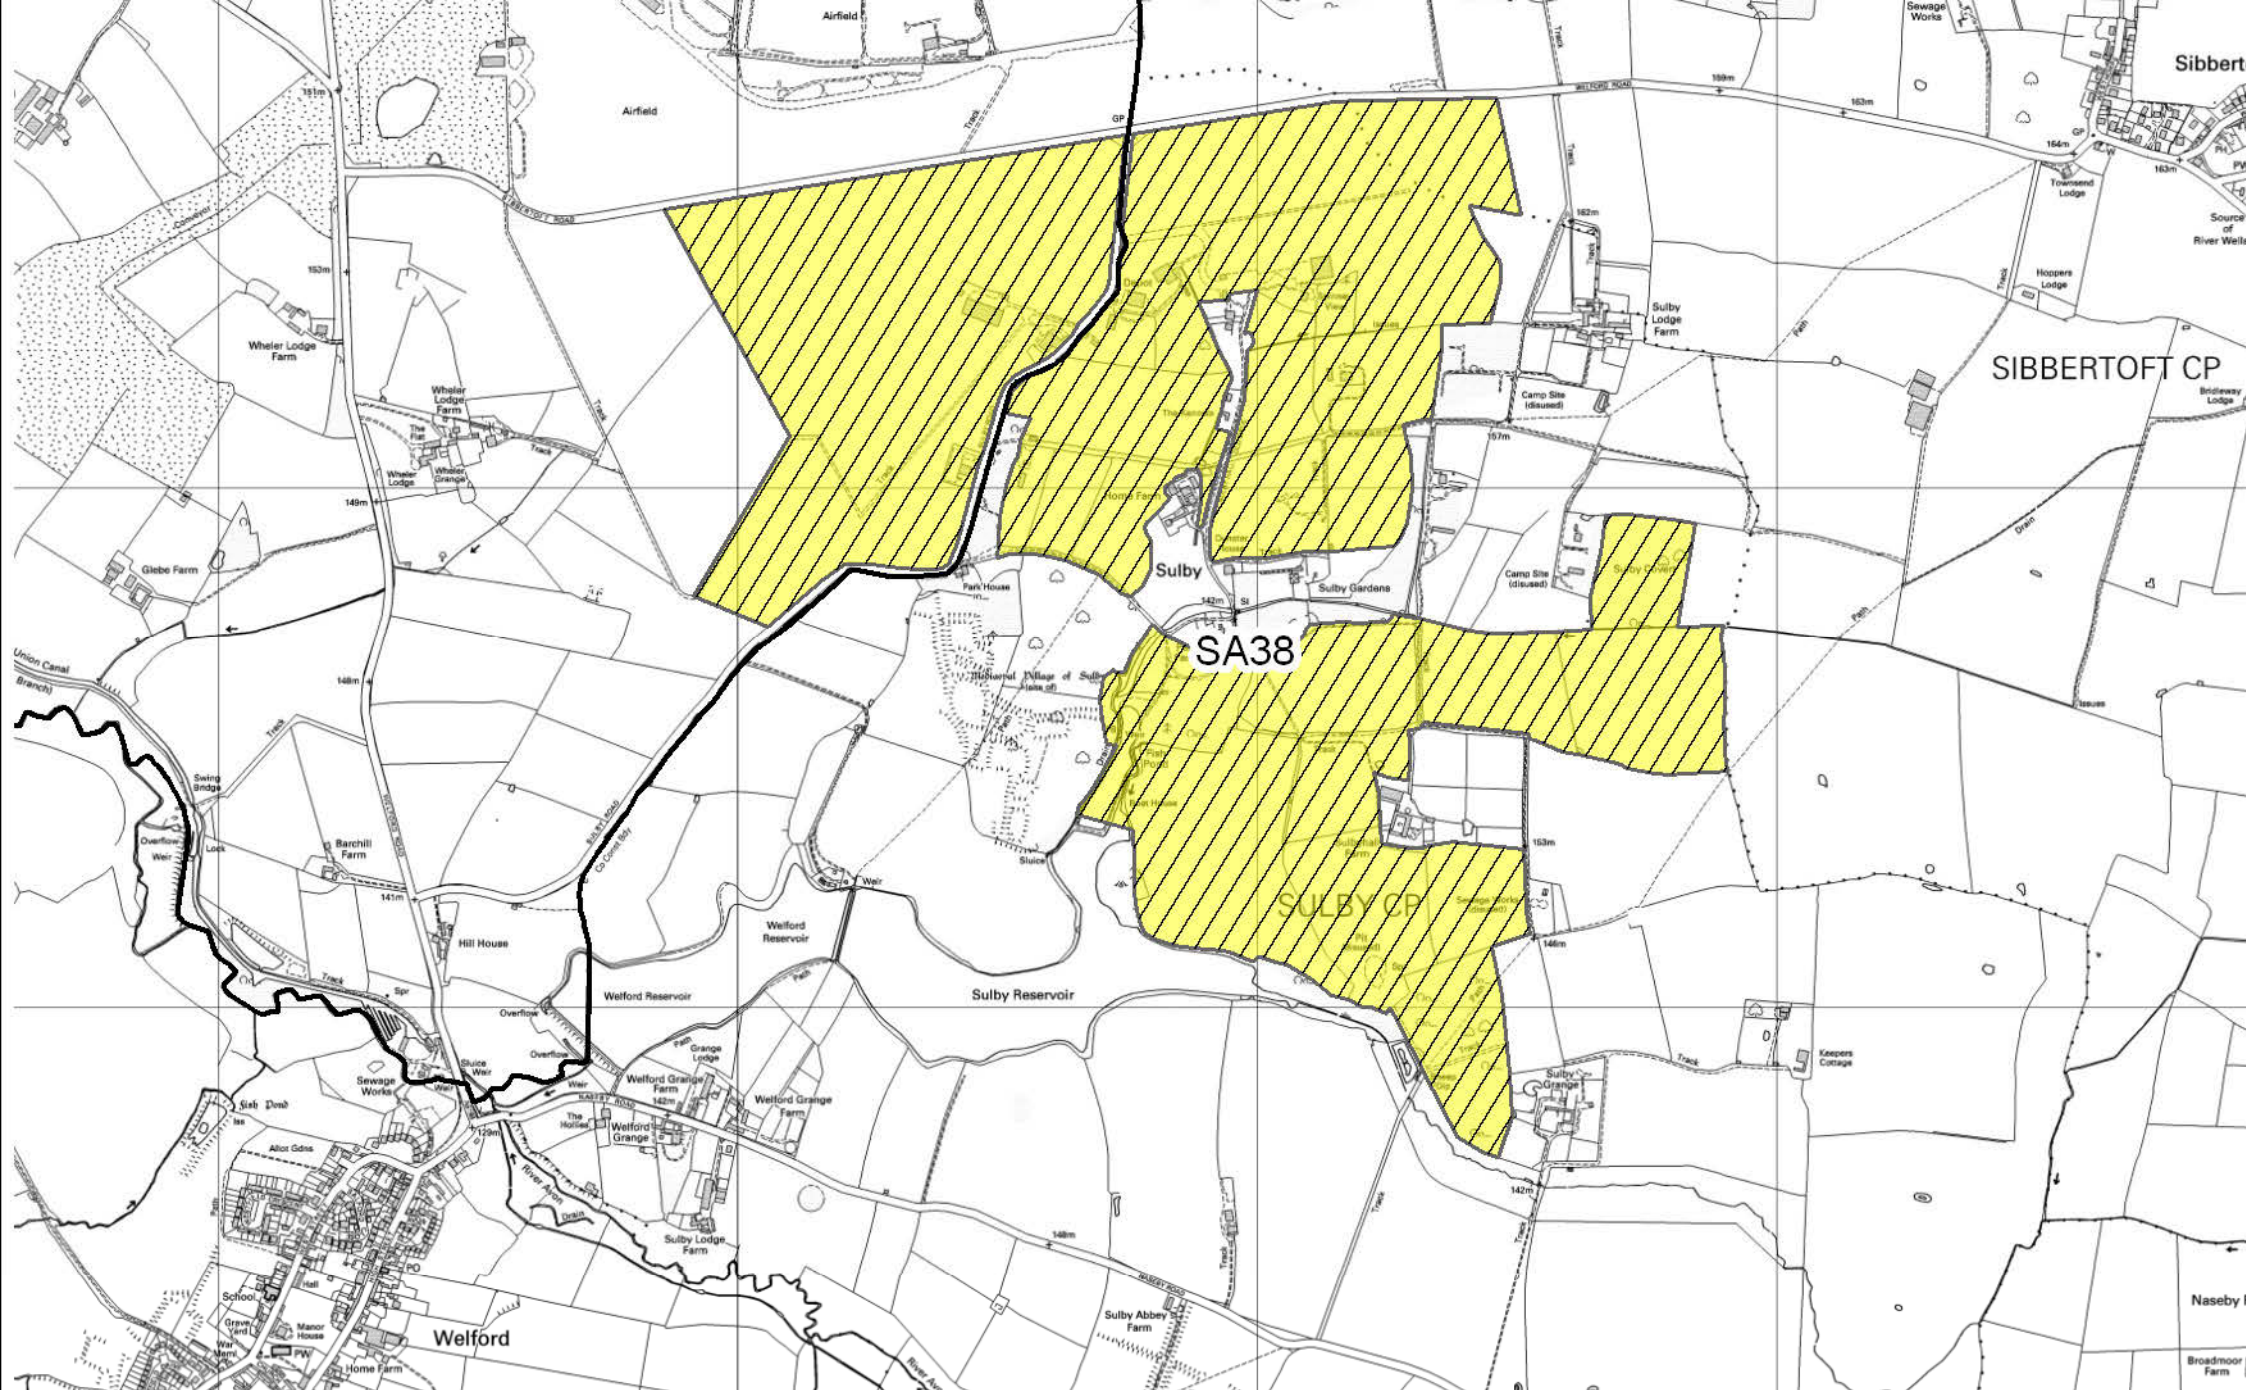

Name:
 Date: **4th December 2013**
 Scale: **1:15000 @A4**
 Dept: **JPU**
 Project: **JCS**

Title Figure 6.1-1 : Location of the two new settlement options proposed by Stakeholders
SA38 - Sulby Estate

Produced from the 2009 Ordnance Survey mapping with the permission of the Controller of Her Majesty's Stationery Office. © Crown Copyright
 Unauthorised reproduction infringes Crown Copyright and may lead to prosecution or civil proceedings. Licence number: 0100054252

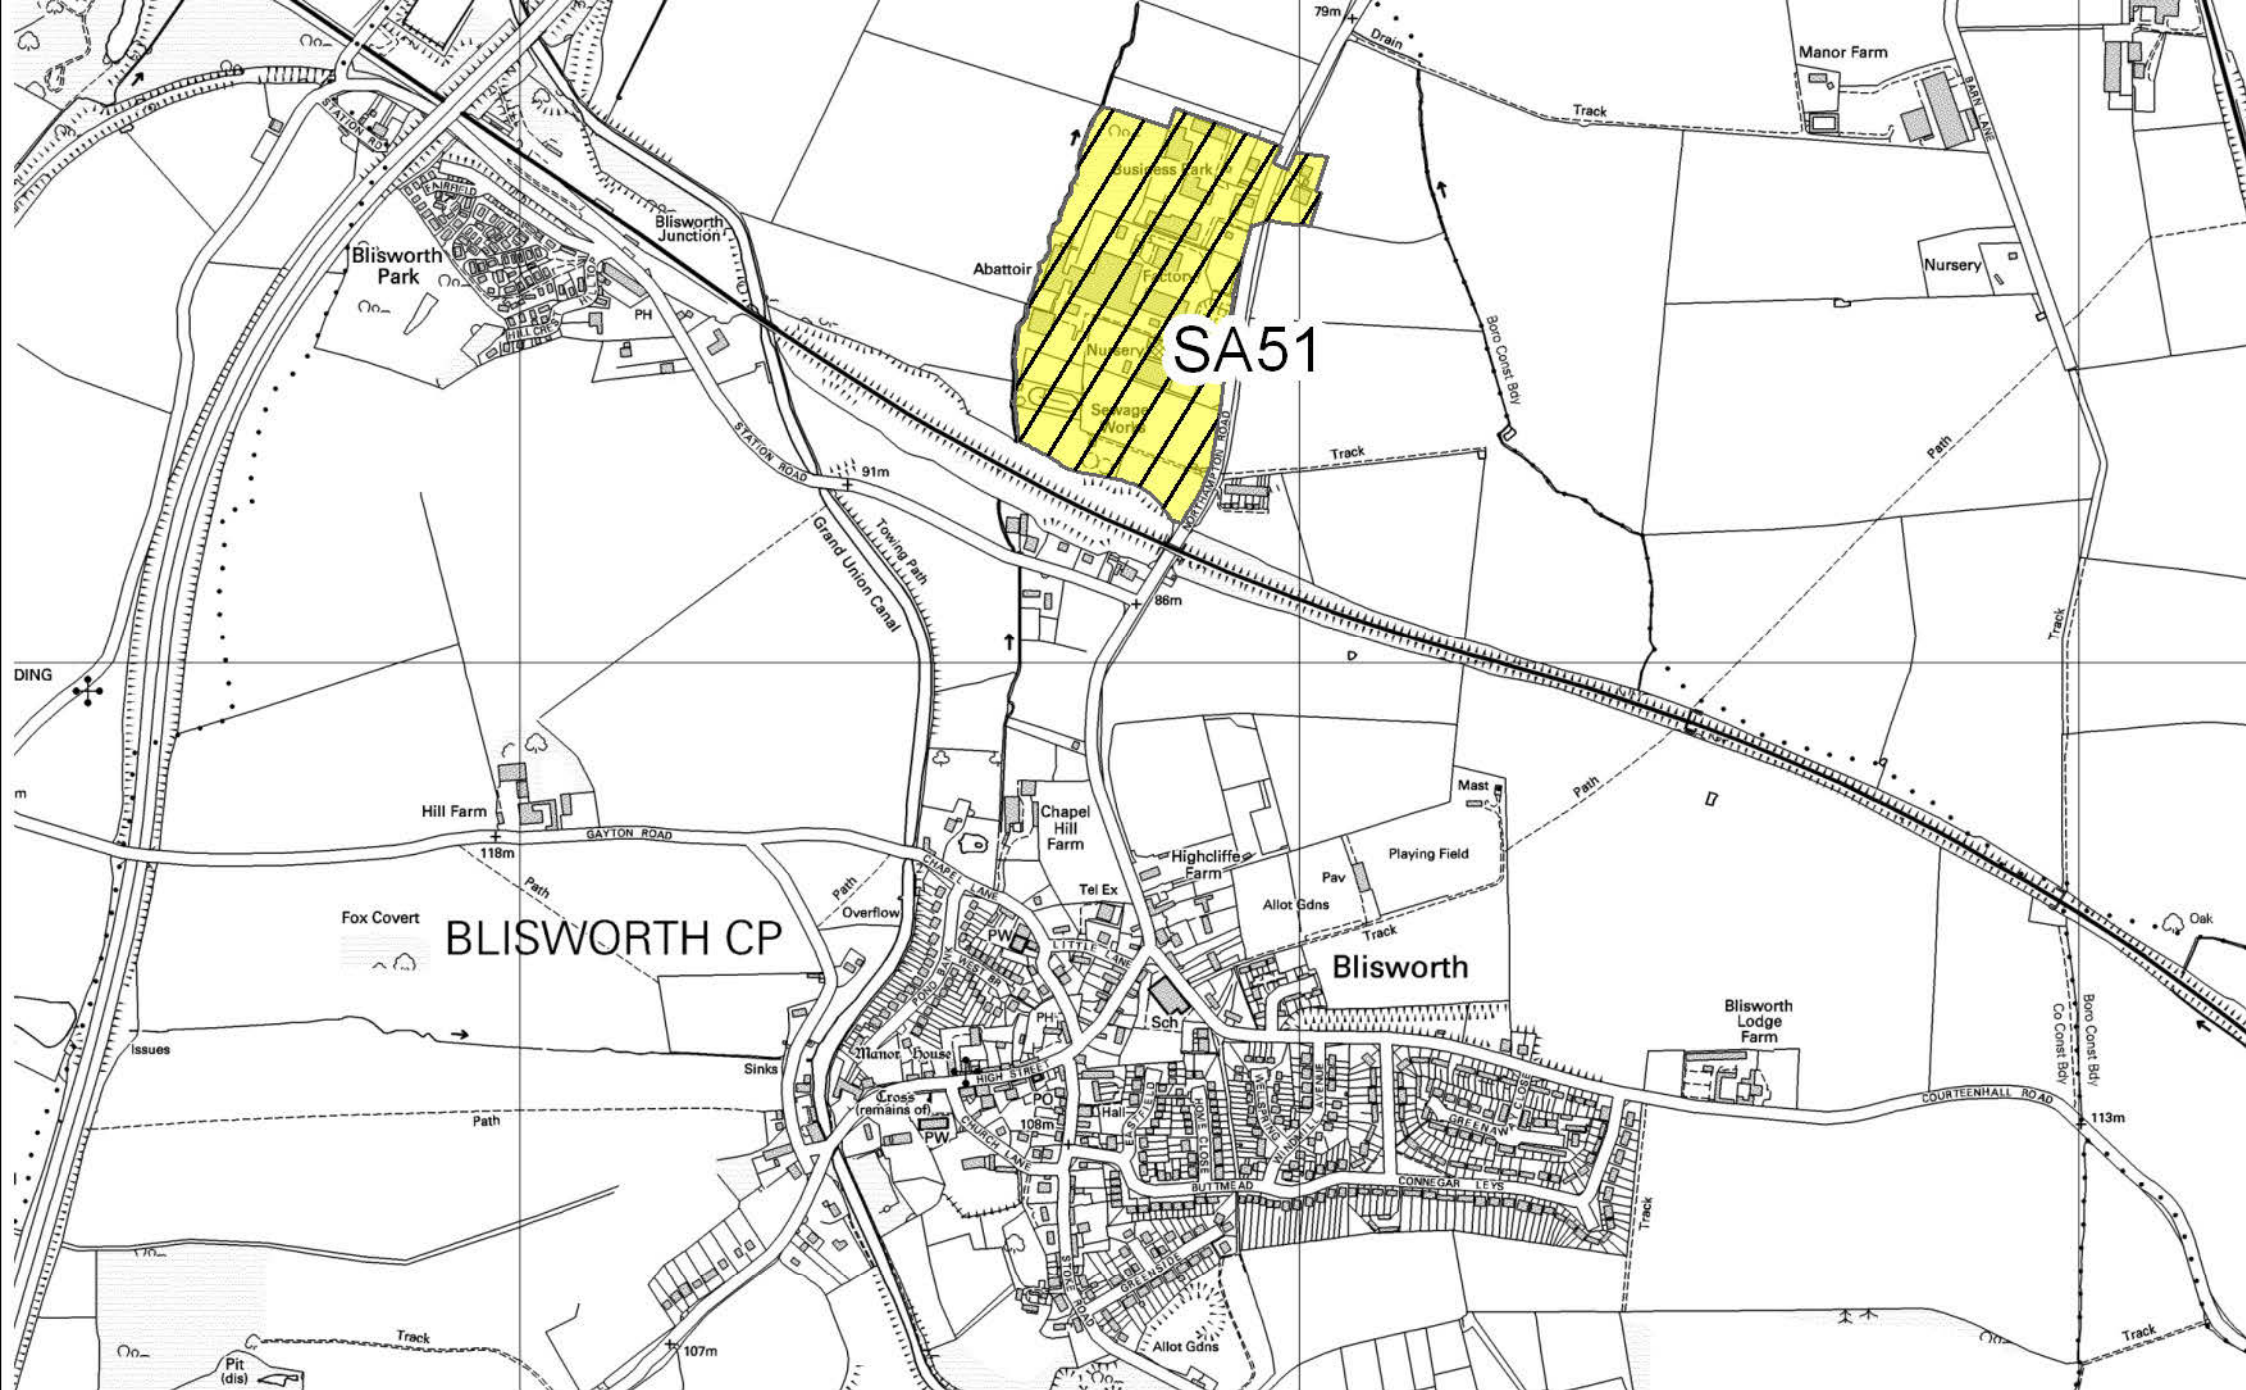

Title Figure 6.1-2 : Location of the two new settlement options proposed by Stakeholders
SA51 - Land West of Northampton Road, Blisworth

Name:
 Date: **4th December 2013**
 Scale: **1:10000 @A4**
 Dept: **JPU**
 Project: **JCS**

Produced from the 2009 Ordnance Survey mapping with the permission of the Controller of Her Majesty's Stationery Office. © Crown Copyright
 Unauthorised reproduction infringes Crown Copyright and may lead to prosecution or civil proceedings. Licence number: 0100054252

